


THE ANANDILAL PODAR TRUST, NAWALGARH
 COMPLETION OF APPROVED BUILDING PLAN
 SETH GYANIRAM BANSIDHAR PODAR COLLEGE, NAWALGARH

KHASRA NO.-1541

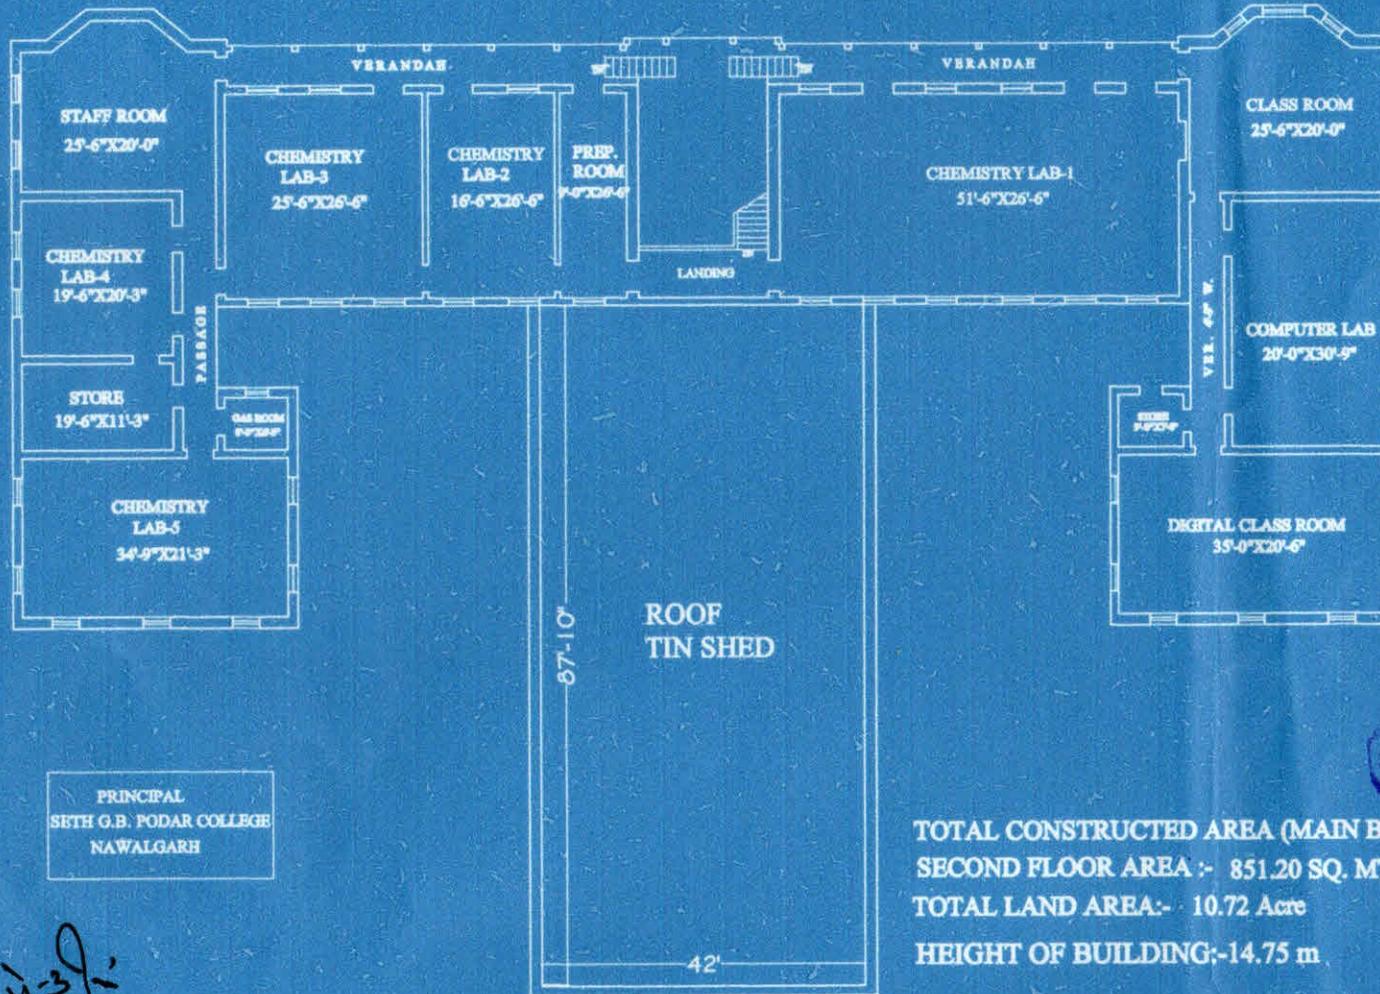

PRINCIPAL
 SETH G.B. PODAR COLLEGE
 NAWALGARH

[Signature]
 अधिकाारी जाधकार
 नगरपालिका, नवलगढ़


TOTAL CONSTRUCTED AREA (MAIN BUILDING) :- 3827.38 SQ. MTR.
 SECOND FLOOR AREA :- 851.20 SQ. MTR.
 TOTAL LAND AREA:- 10.72 Acre
 HEIGHT OF BUILDING:-14.75 m

[Signature]
 Principal
 Seth G.B. Podar College
 Nawalgarh - 333042

MAIN BUILDING SECOND FLOOR PLAN
 (BUILDING FOR B.Sc. & M.Sc. PROGRAMME)

[Signature]
 Vinu Kumar
 Reg. No. न.पा.न./2025-26/5484
 नगरपालिका नवलगढ़
 7014268266
 Sshy NaRaha House


**THE ANANDILAL PODAR TRUST, NAWALGARH
COMPLETION OF APPROVED BUILDING PLAN
SETH GYANIRAM BANSIDHAR PODAR COLLEGE, NAWALGARH
KHASRA NO.- 1541**

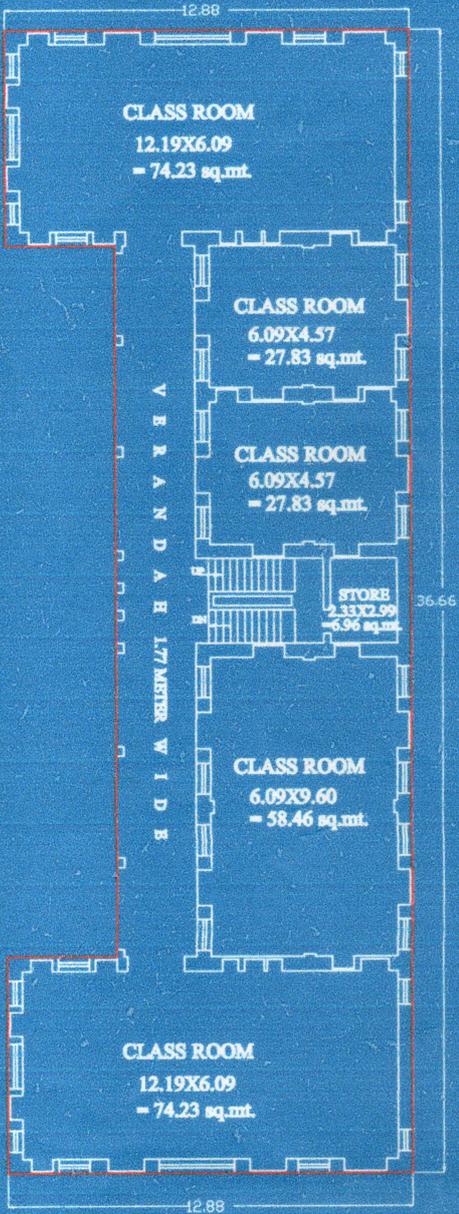

FIRST FLOOR PLAN

**FIRST FLOOR AREA :-
392.79 SQ. MTR.**

**TOTAL CONSTRUCTED AREA:-
785.58 SQ. MTR.**

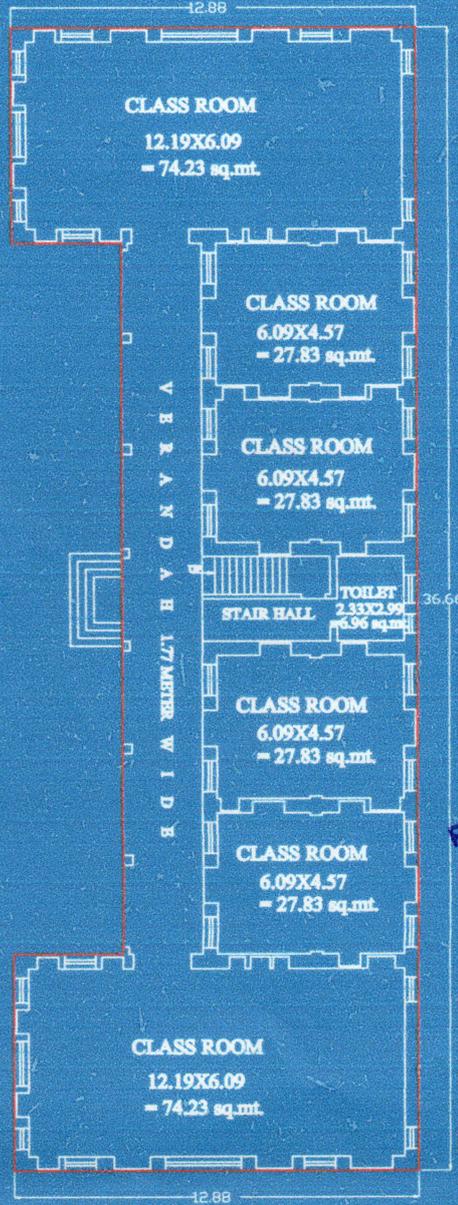


GROUND FLOOR PLAN

**GROUND FLOOR AREA :-
392.79 SQ. MTR.**

**TOTAL LAND AREA:- 10.72 Acre
HEIGHT OF BUILDING:-10.5 m**

■ RED MARKED AREA DEDICATED TO BA/B.Com/ M.A./M.Com

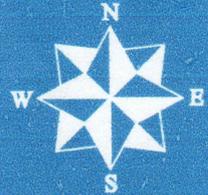

[Signature]
**अधिसाक्षी अधिकारी
नगरपालिका, नवलगढ़**


[Signature]
**Vinit Kumar
Reg. No. न.प्र.न./2025-26/5484
नगरपालिका नवलगढ़
7014266200
Shiv Nakshat House**

[Signature]

Principal

**Seth G.B. Podar College
Nawalgarh - 333042**

**THE ANANDILAL PODAR TRUST, NAWALGARH
COMPLETION OF APPROVED BUILDING PLAN
SETH GYANIRAM BANSIDHAR PODAR COLLEGE, NAWALGARH
KHASRA NO.- 1541**

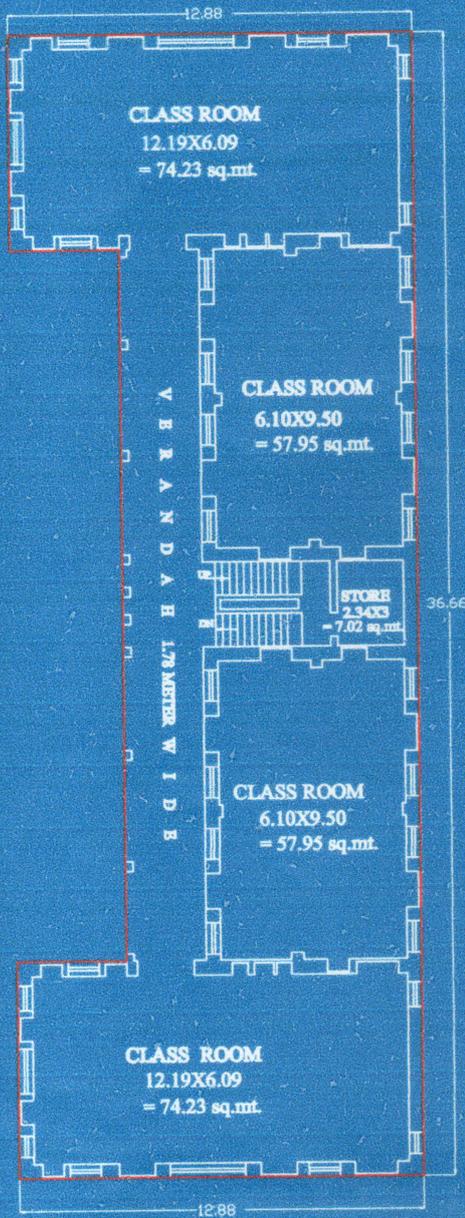


FIRST FLOOR PLAN

**FIRST FLOOR AREA :-
392.79 SQ. MTR.**

**TOTAL CONSTRUCTED AREA:-
785.58 SQ. MTR.**

TOTAL LAND AREA:- 10.72 Acre

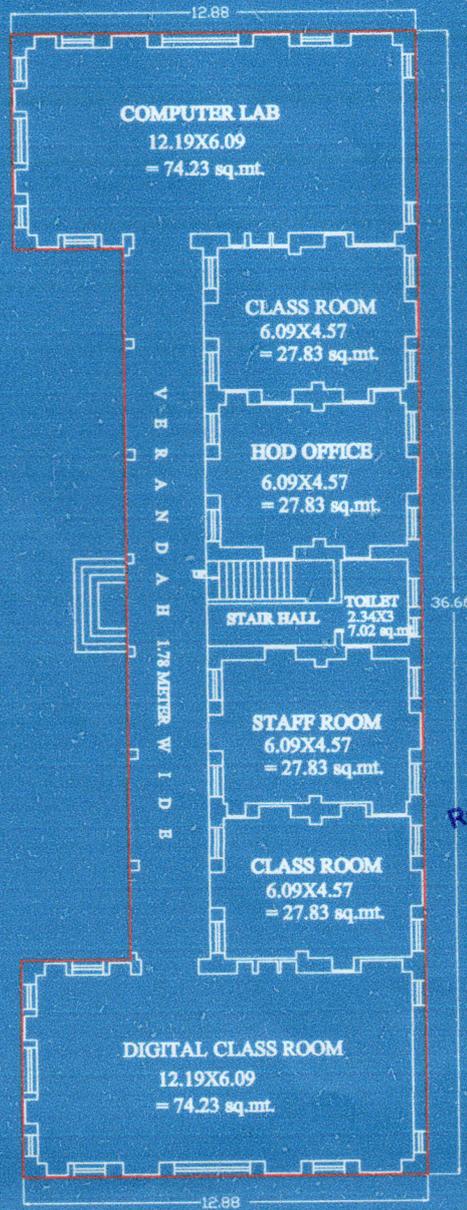


GROUND FLOOR PLAN

**GROUND FLOOR AREA :-
392.79 SQ. MTR.**

■ RED MARKED AREA DEDICATED TO BBA/BCA

HEIGHT OF BUILDING:-10.5 m

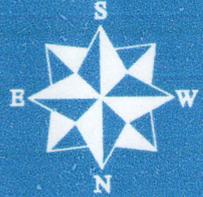

[Signature]
**आधिशापी अधिकारी
नगरपालिका, नवलगढ**

[Signature]
**Reg. No. न.स.प.न./2025-26/5484
नगरपालिका नवलगढ
7014286981
Shiv Nakhar House**

[Signature]


**Principal
Seth G.B. Podar College
Nawalgarh - 333042**

THE ANANDILAL PODAR TRUST, NAWALGARH
 COMPLETION OF APPROVED BUILDING PLAN
 SETH GYANIRAM BANSIDHAR PODAR COLLEGE, NAWALGARH



KHASRA NO.- 1541

FOR PROPOSED ITEP PROGRAMME

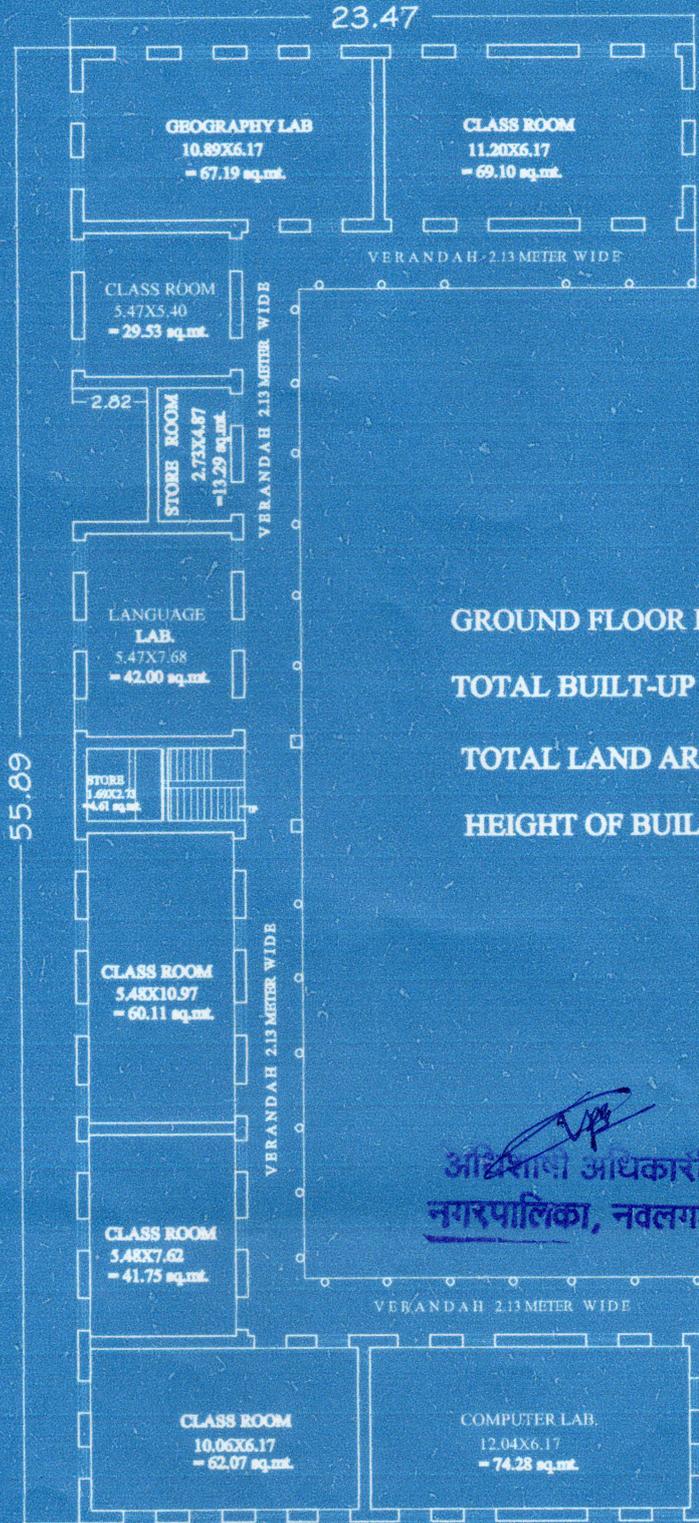

GROUND FLOOR BUILT-UP AREA:- 738.06 SQ.MT.

TOTAL BUILT-UP AREA:- 2214.18 SQ.MT.

TOTAL LAND AREA:- 10.72 Acre

HEIGHT OF BUILDING:-13 m

Vinit Kumar
 Reg. No. 2025-26/5484
 नगरपालिका नवलगढ
 7014266281
 Shiv Naksha House

V.P.
 अधिशासी अधिकारी
 नगरपालिका, नवलगढ


Prakash
 Principal
 Seth G.B. Podar College
 Nawalgarh - 333042

GROUND FLOOR PLAN


THE ANANDILAL PODAR TRUST, NAWALGARH
 COMPLETION OF APPROVED BUILDING PLAN
 SETH GYANIRAM BANSIDHAR PODAR COLLEGE, NAWALGARH



FOR PROPOSED ITEP PROGRAMME

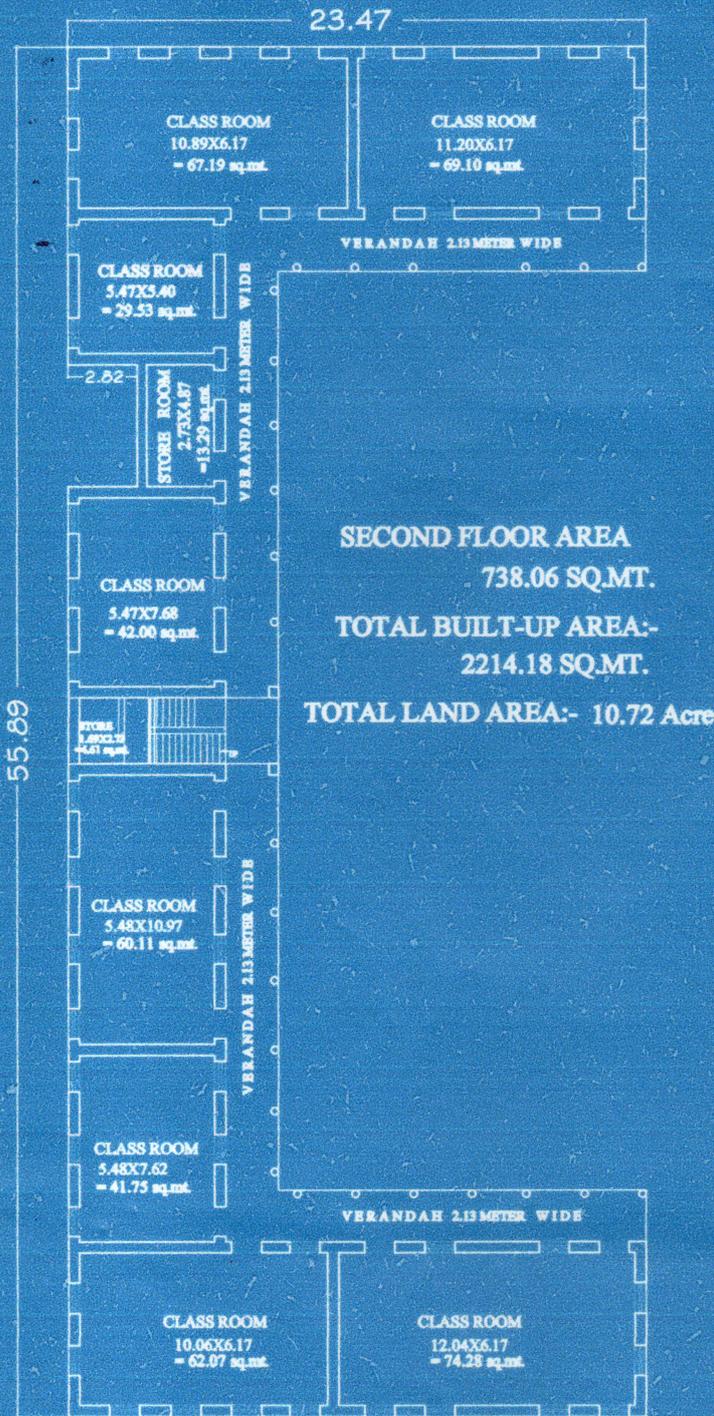

SECOND FLOOR PLAN

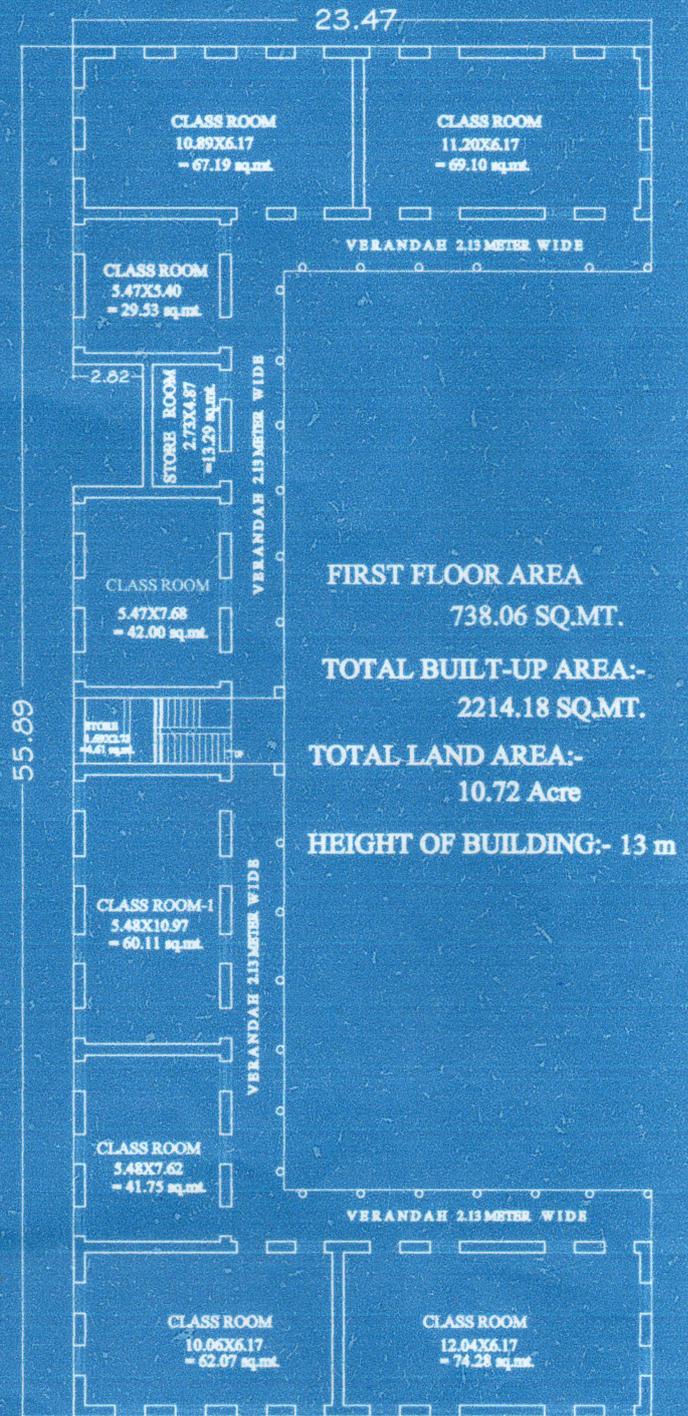

FIRST FLOOR PLAN

[Signature]
 Principal
 Seth G.B. Podar College
 Nawalgarh - 333042

[Signature]
 Vikul Kumar
 Reg. No. 7014/2025-26/5484
 नगरपालिका नवलगढ़
 7014/2025-26/5484
 Shly NaRaks Rousee


[Signature]
 अधिशासक अधिकारी
 नगरपालिका, नवलगढ़

THE ANANDILAL PODAR TRUST, NAWALGARH
 COMPLETION OF APPROVED BUILDING PLAN
 SETH GYANIRAM BANSIDHAR PODAR COLLEGE, NAWALGARH



ADDITIONAL BUILDING FOR PROPOSED ITP PROGRAMME

KHASRA NO.-1541

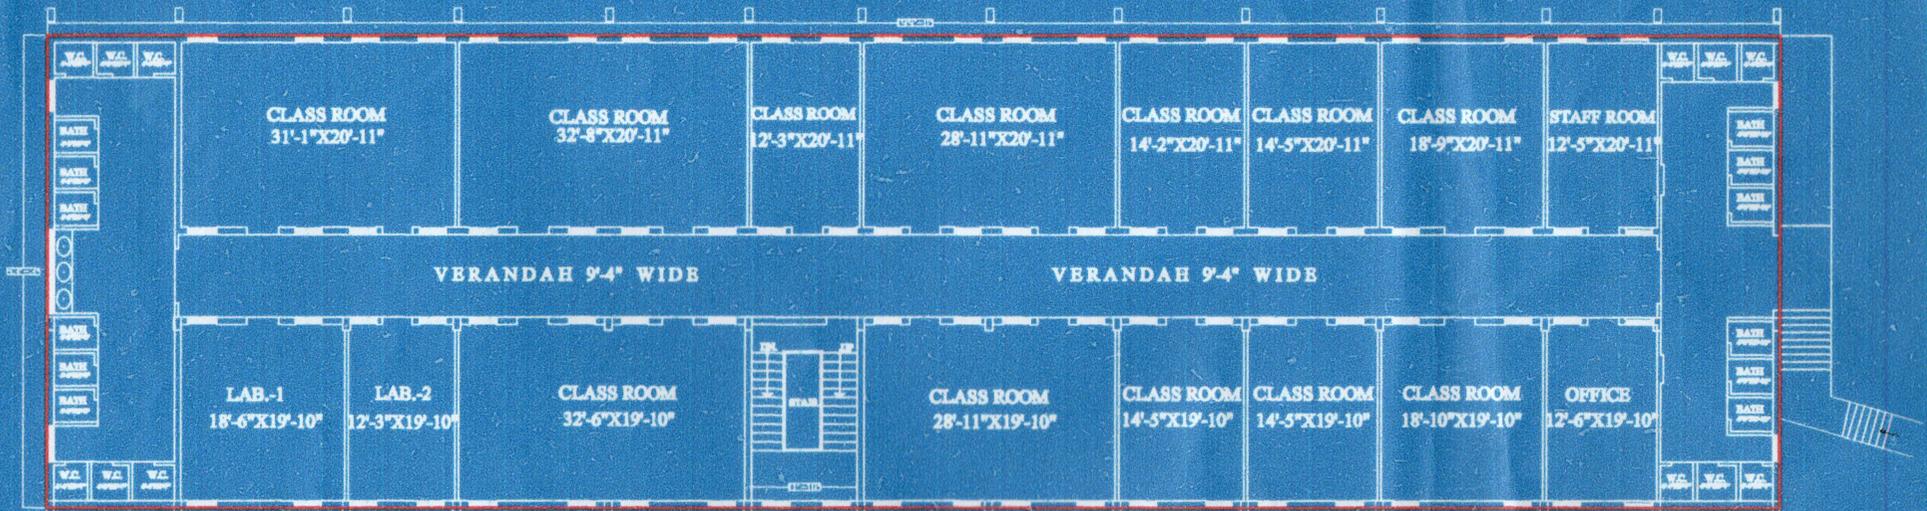

GROUND FLOOR PLAN

GROUND FLOOR AREA :- 984.81 SQ. MTR.

TOTAL AREA :- 2006.22 SQ. MTR.

HEIGHT OF BUILDING:-8.55 m.

[Handwritten Signature]

Principal

Seth G.B. Podar College
 Nawalgarh - 333042

[Handwritten Signature]
 Reg. No. 7014268251
 Shri Naksha House

[Handwritten Signature]
 अधिकारी
 नवलगढ़


THE ANANDILAL PODAR TRUST, NAWALGARH
 COMPLETION OF APPROVED BUILDING PLAN
 SETH GYANIRAM BANSIDHAR PODAR COLLEGE, NAWALGARH

KHASRA NO.-1541



SCALE 1"=8'-0"

ADDITIONAL BUILDING FOR PROPOSED ITEP PROGRAMME

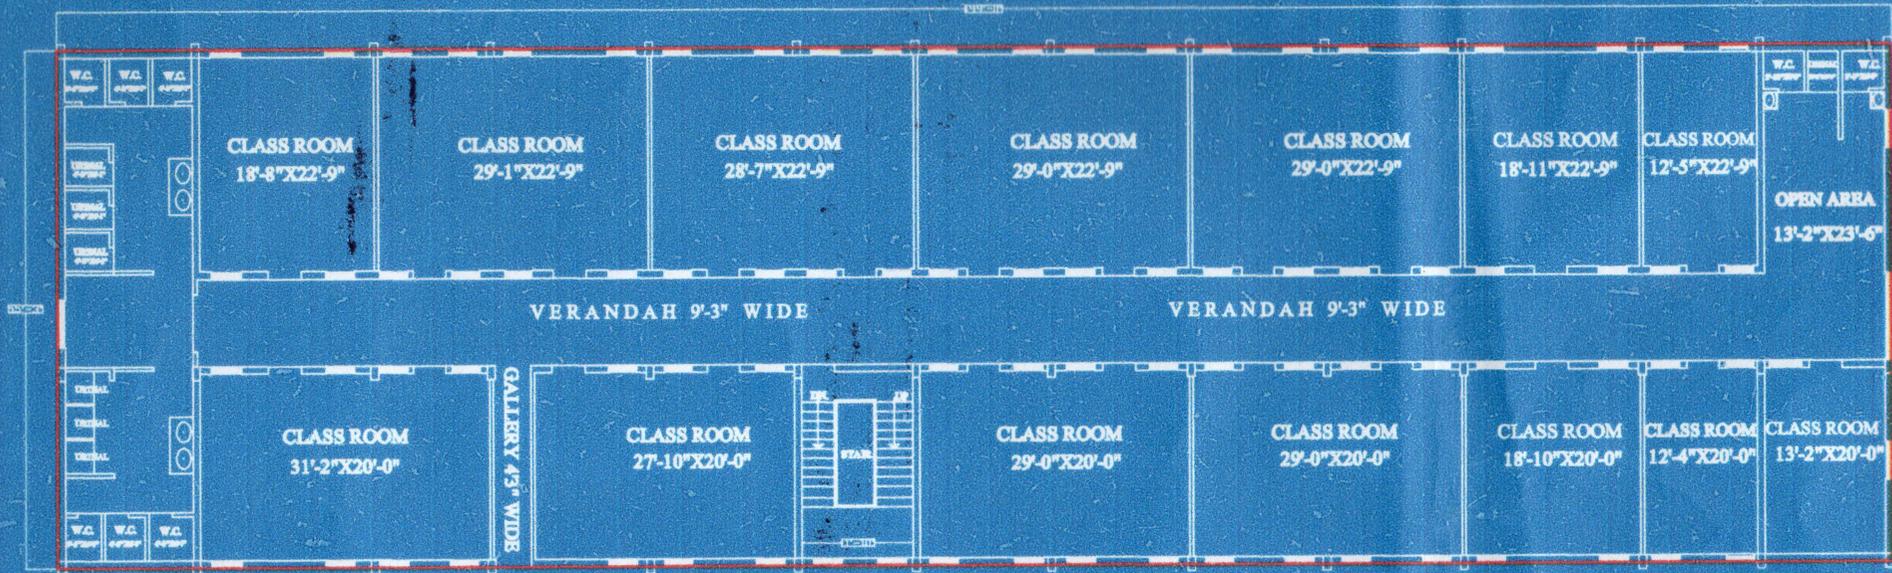

FIRST FLOOR PLAN

FIRST FLOOR AREA :-
 1021.41 SQ. MTR.

TOTAL AREA :-
 2006.22 SQ. MTR.

HEIGHT OF BUILDING:-8.55 m.

Handwritten signature

Principal

Seth G.B. Podar College
 Nawalgarh - 333042

Handwritten signature
 Reg. No. 2/2025-26/5484
 नगरपालिका नवलगढ़
 7014266251
 Shri Naksha Rouse

Handwritten signature
 अधिकाारी अधिकारी
 नगरपालिका, नवलगढ़